

This drawing is copyright of Annie Kenyon Architects Ltd. This drawing is to be read in conjunction with all related drawings. Do not scale from this drawing. All dimensions must be checked and verified on site before commencing any work or producing shop drawings. The originator should be notified immediately of any discrepancy.

AMENDED PLANS

Town & Country Planning  
(Scotland) Act, 1997  
as amended

**APPROVED**

14 November 2018

Development Management  
Environmental Services  
The Moray Council

PLANNING

A North & West Elevations.  
Stonework from steading.

**aka**  
Annie Kenyon Architects Ltd

South Lediken Studios  
Insch  
Aberdeenshire  
AB52 6SH  
tel/fax: 01464 851 621  
www.akenyonarchitects.com  
info@akenyonarchitects.com

Client  
Altyre Estate

Job Title  
Phorp Steading  
Forres  
Moray

Drawing Title  
Plot 1  
Plans & Elevations


CAD Reference

Scale at A2 1:100	Drawn PMcW	Chk NM	Date June 2018
----------------------	---------------	-----------	-------------------

Job No. 507	Drawing No. L-01	Revision No. A
----------------	---------------------	-------------------



South Elevation 1:100

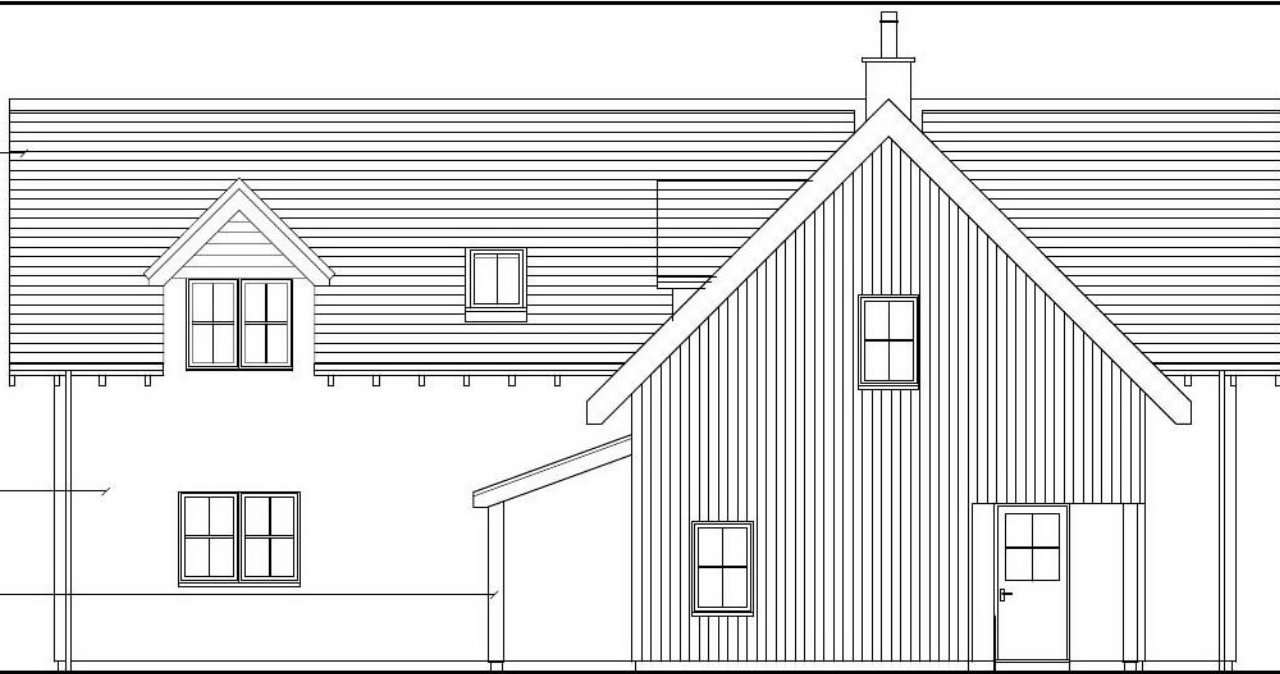

East Elevation 1:100




North Elevation 1:100



West Elevation 1:100



Ground Floor Plan 1:100

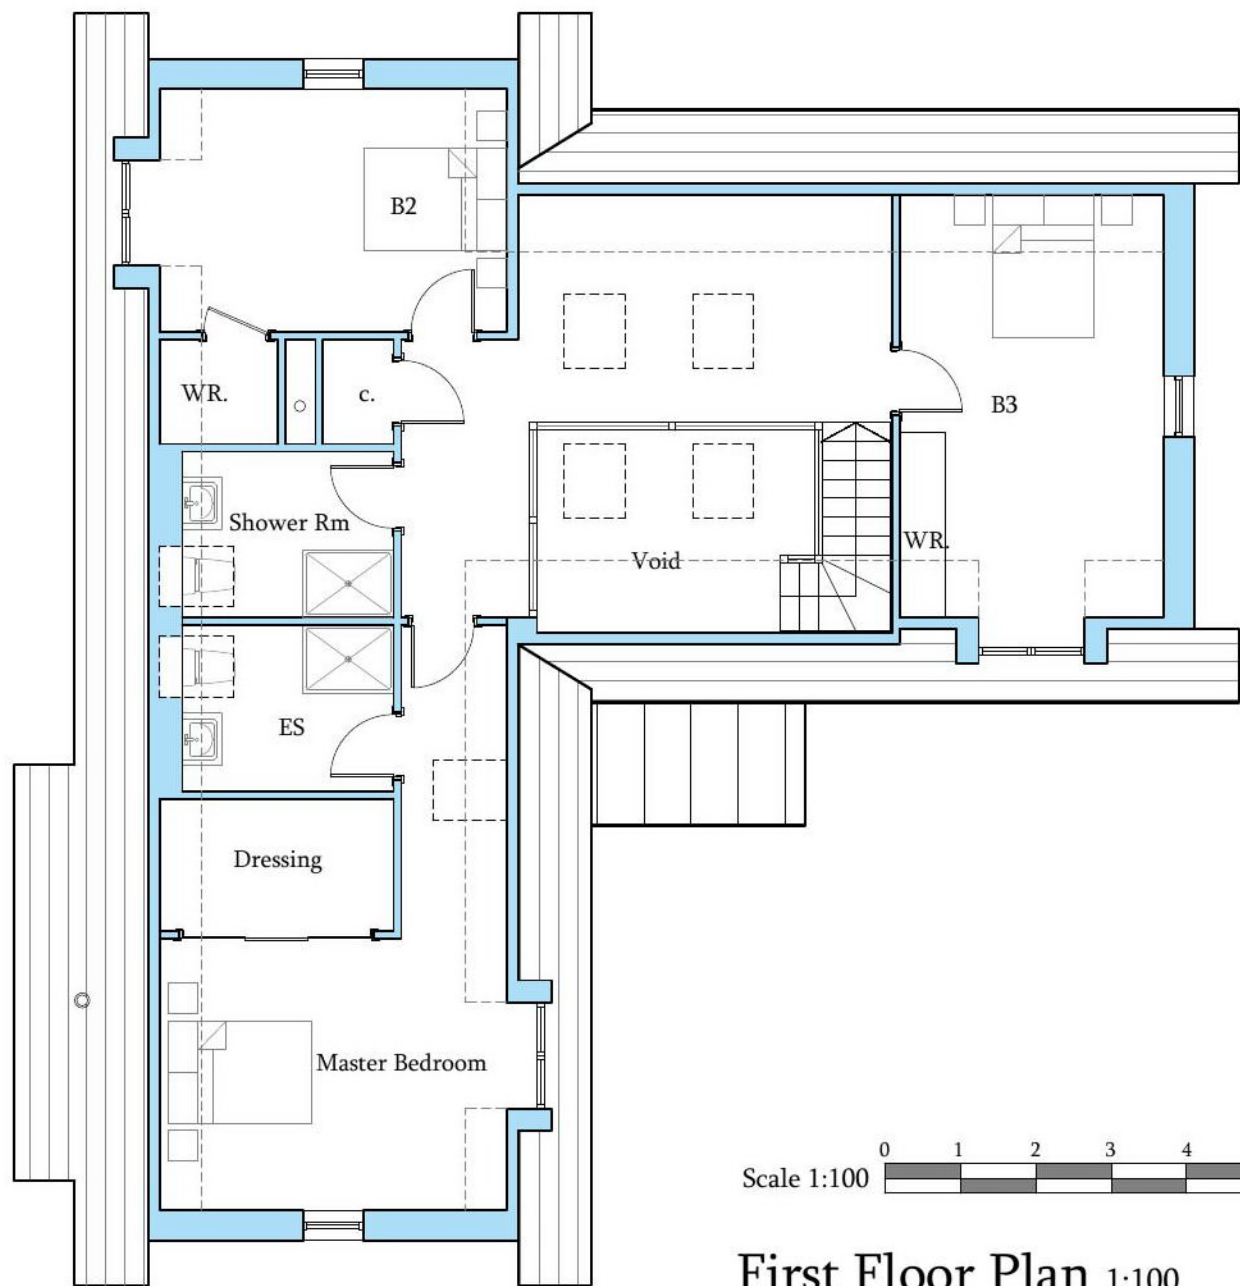

Scale 1:100 0 1 2 3 4 5 10m

First Floor Plan 1:100

