


Redevelop Hangingfolds, Birnie

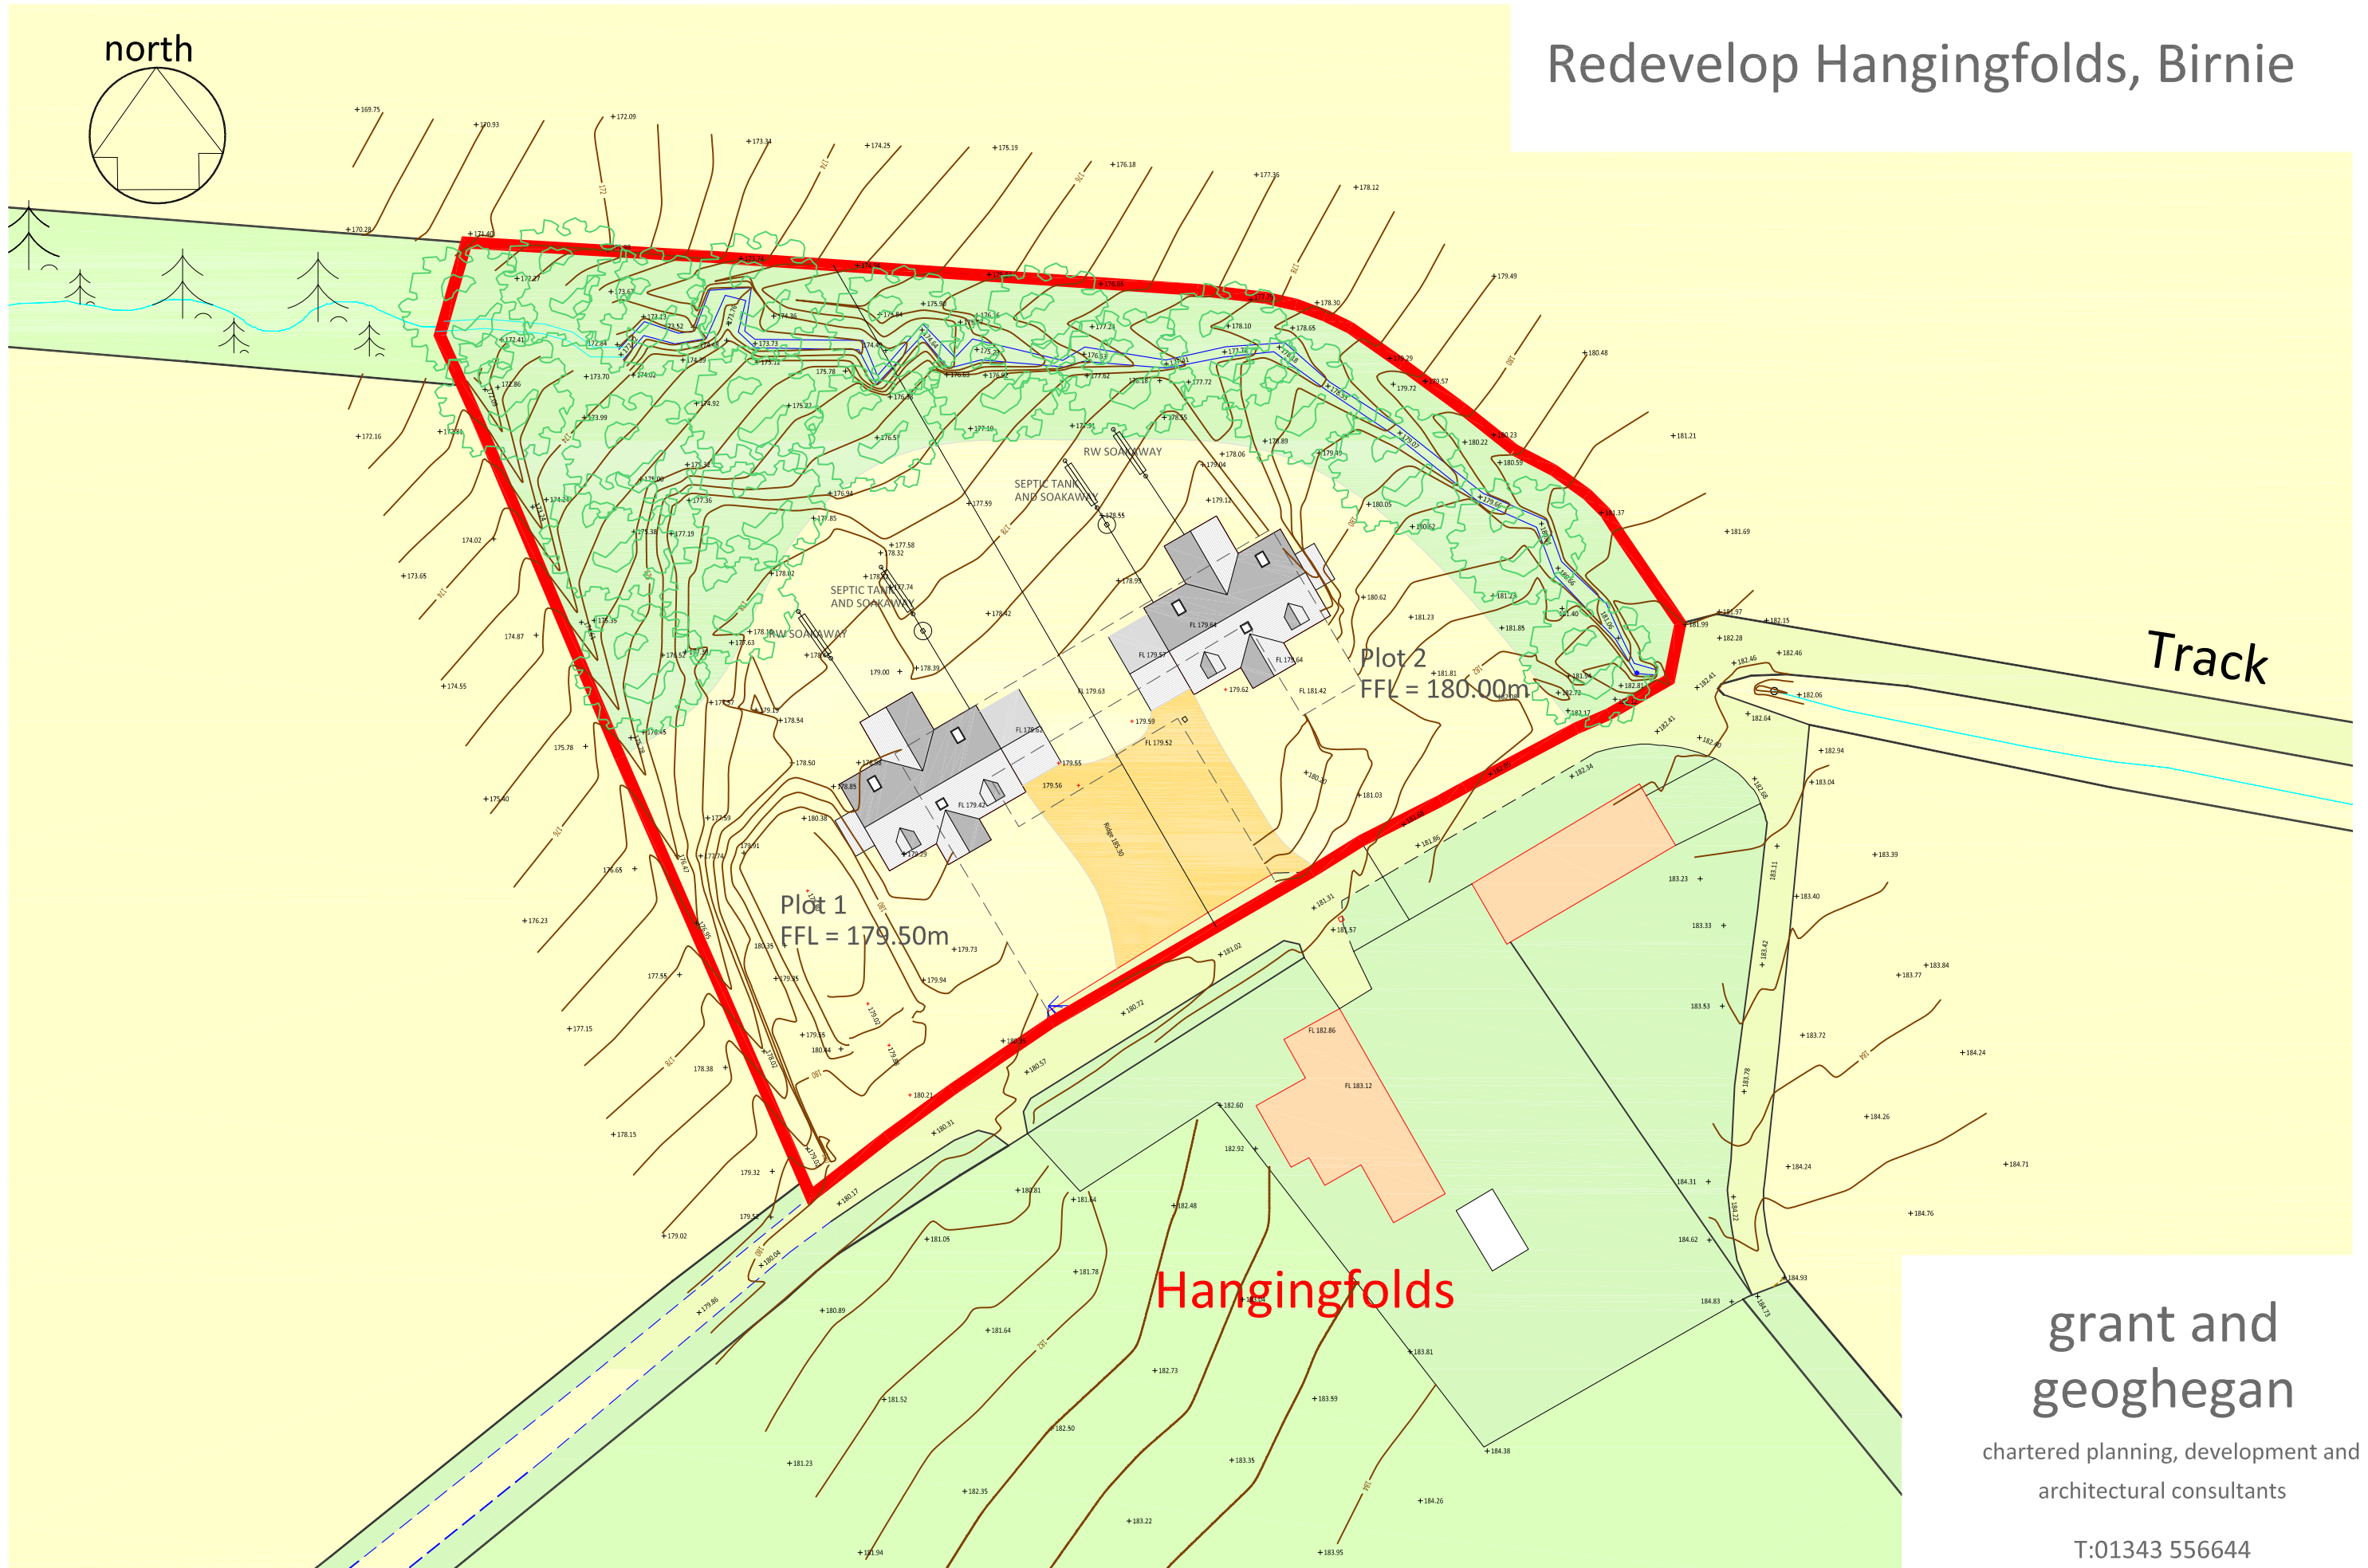

grant and
geoghegan

chartered planning, development and
architectural consultants

T:01343 556644
E:enquiries@gmail.co.uk

Redevelop Hangingfolds, Birnie




Front Elevation



Side Elevation



Rear Elevation

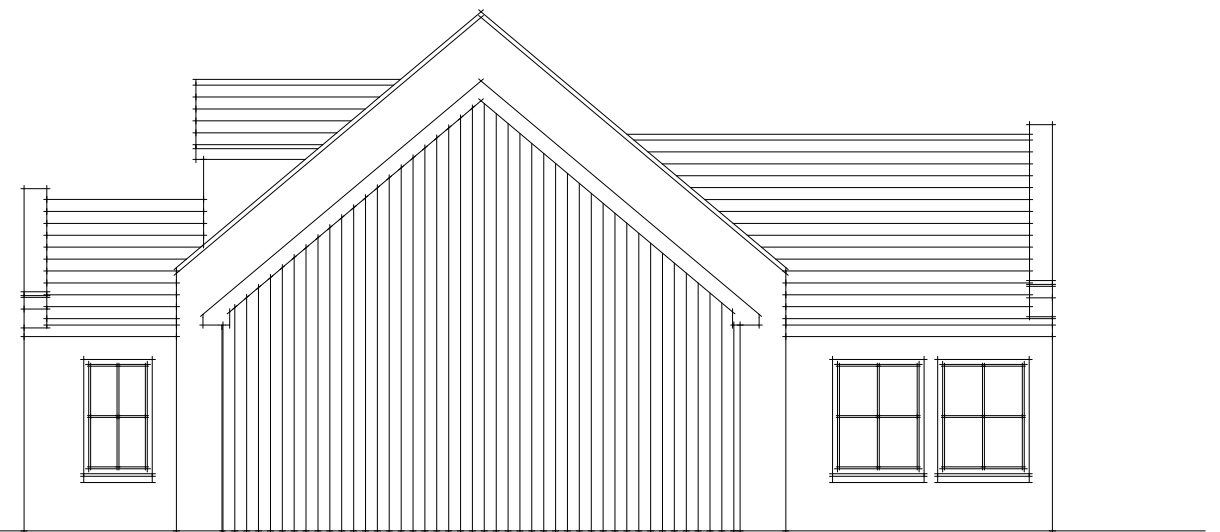

Side Elevation

EXTERNAL FINISHES

ROOF
Marley Marquees Synthetic Slate


WALLS
Smooth white render
Scottish Larch Linings

grant and
geoghegan


chartered planning, development and
architectural consultants

T:01343 556644
E:enquiries@ggmail.co.uk

Redevelop Hangingfolds, Birnie

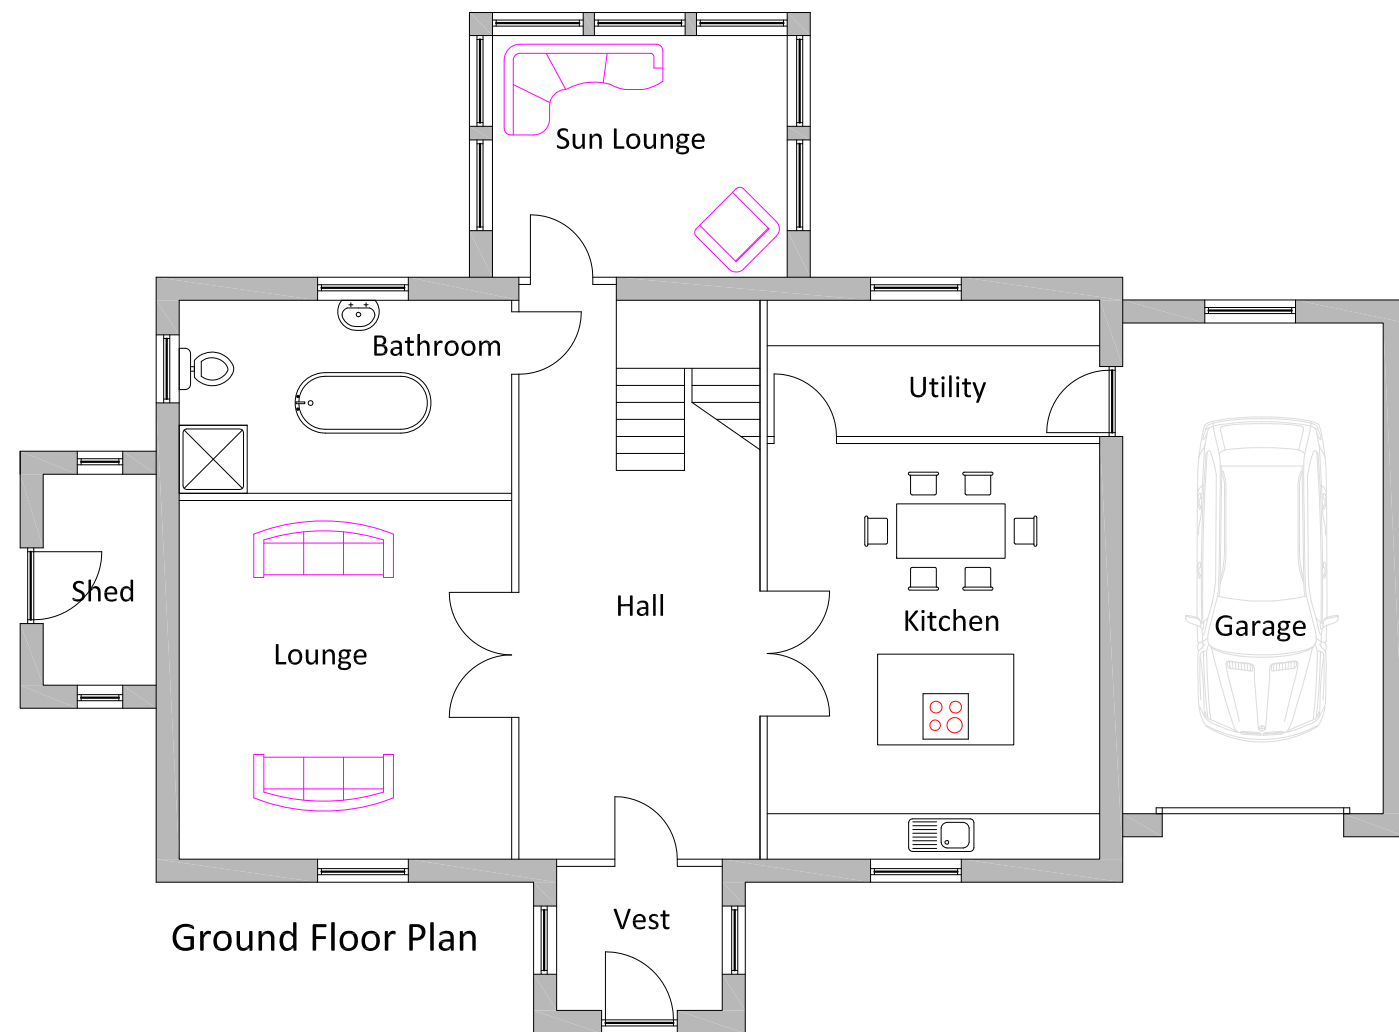

Ground Floor Plan

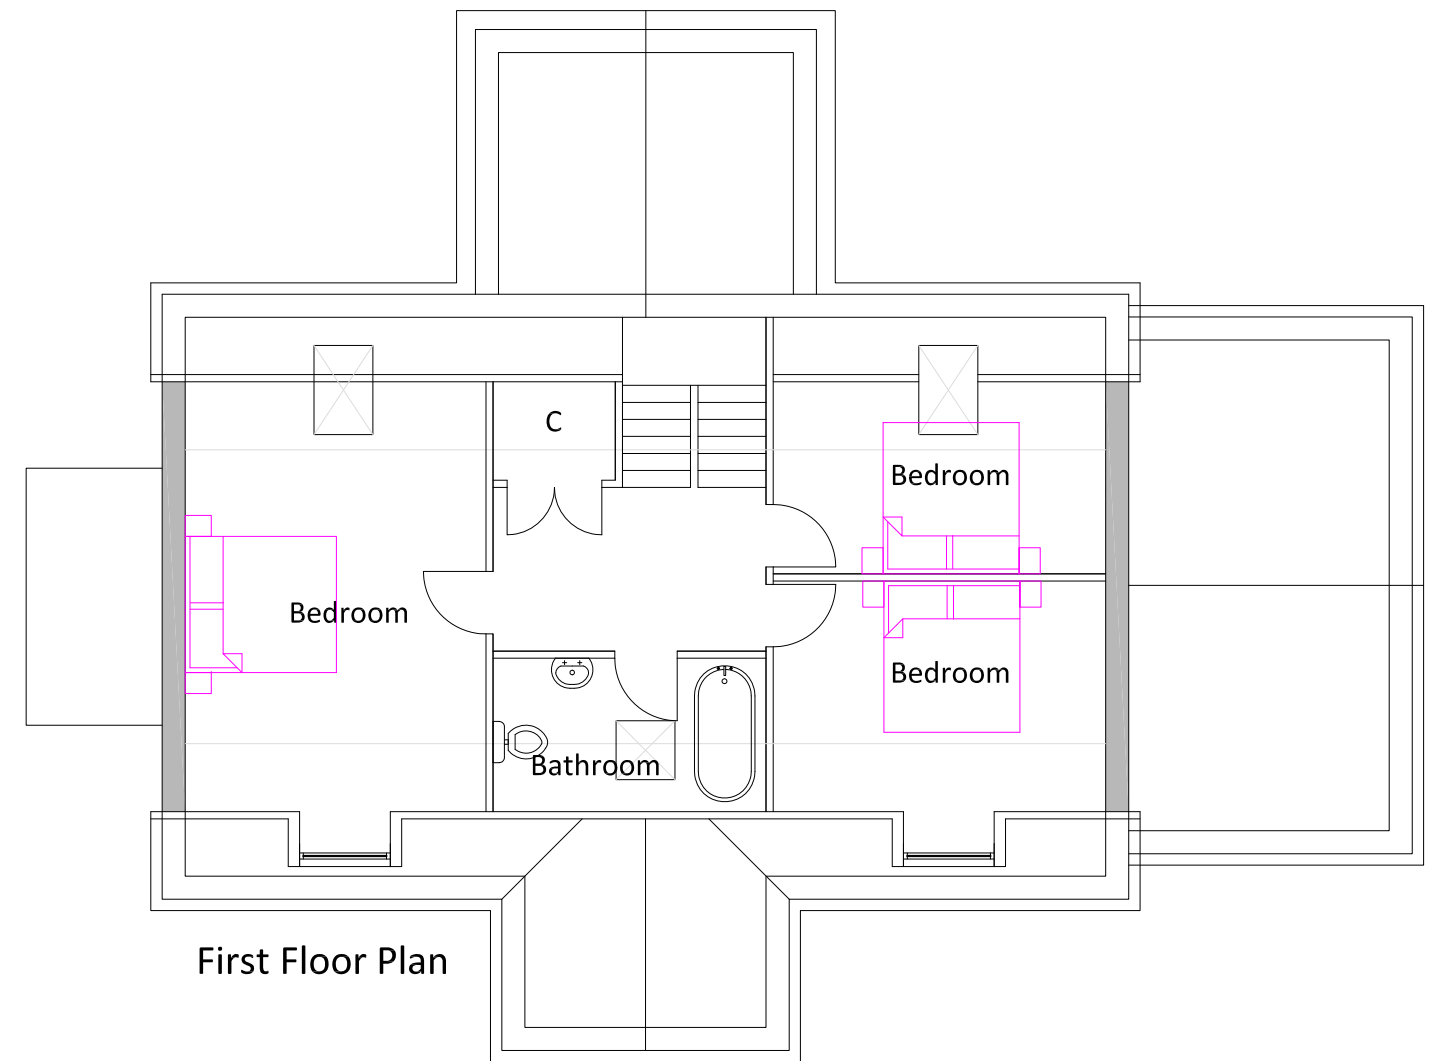

First Floor Plan

grant and
geoghegan

chartered planning, development and
architectural consultants

T:01343 556644
E:enquiries@ggmail.co.uk

Redevelop Hangingfolds, Birnie




Front Elevation



Side Elevation



Rear Elevation

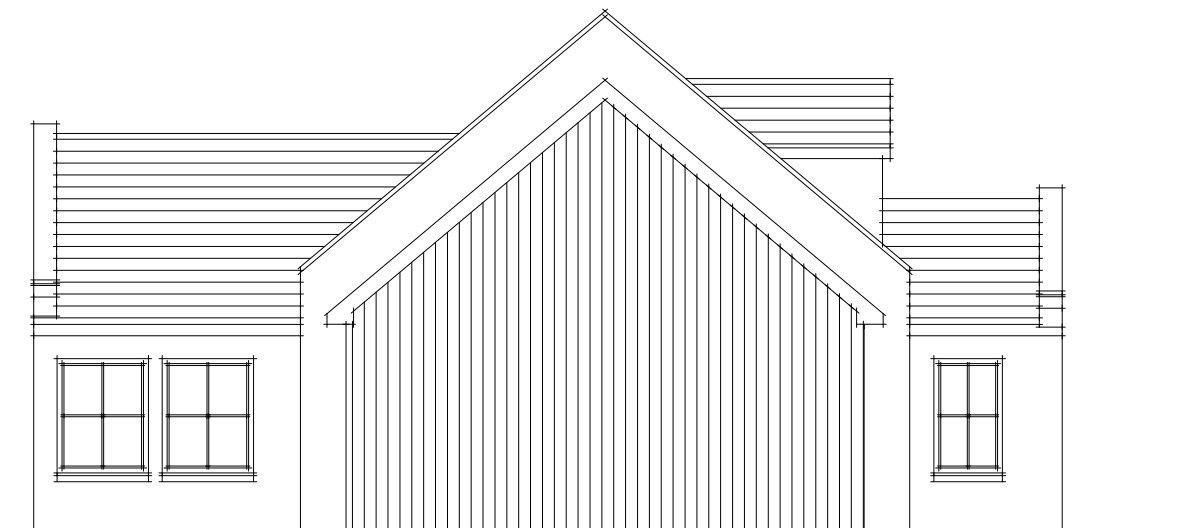

Side Elevation

EXTERNAL FINISHES

ROOF
Marley Marquees Synthetic Slate



WALLS
Smooth white render
Scottish Larch Linings

grant and
geoghegan

chartered planning, development and
architectural consultants

T:01343 556644
E:enquiries@ggmail.co.uk

Redevelop Hangingfolds, Birnie

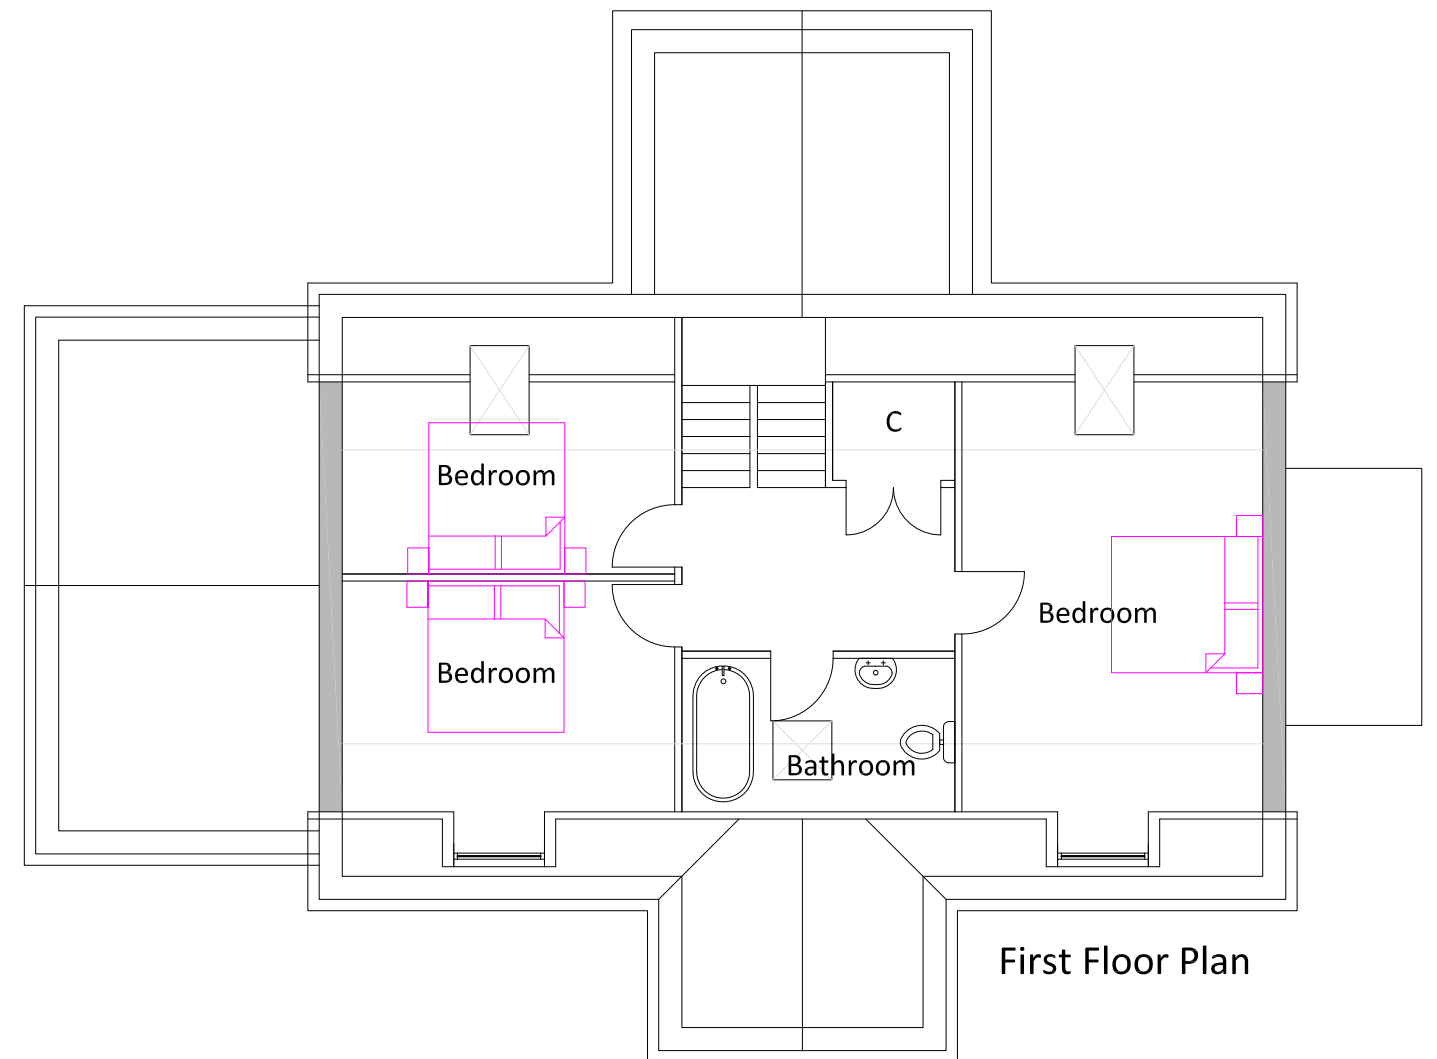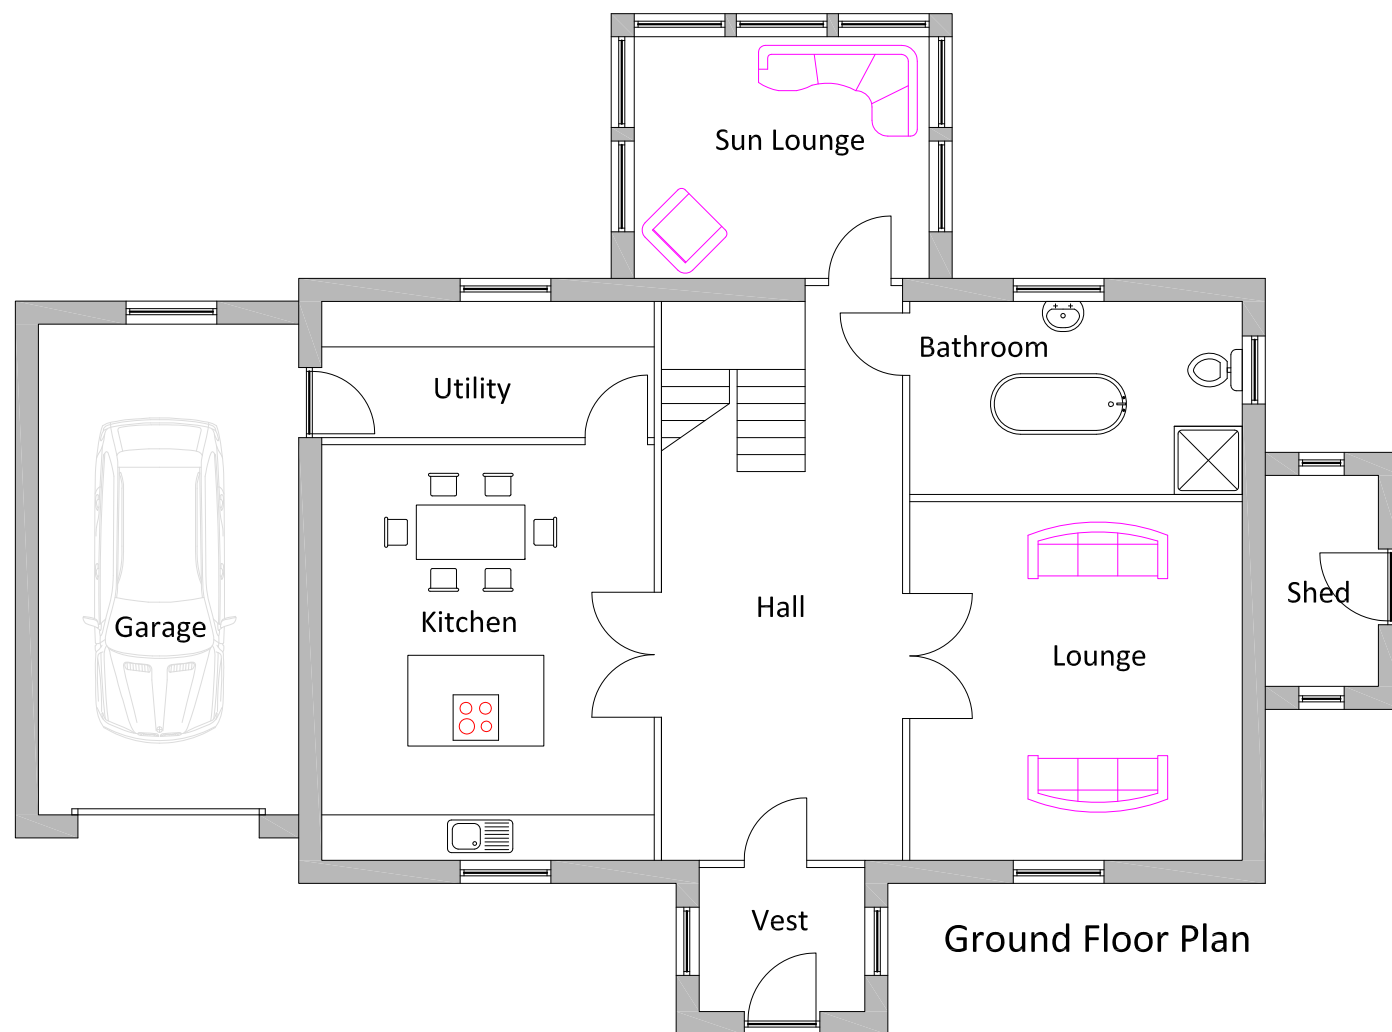

grant and
geoghegan

chartered planning, development and
architectural consultants

T:01343 556644
E:enquiries@gmail.co.uk