


South Elevation

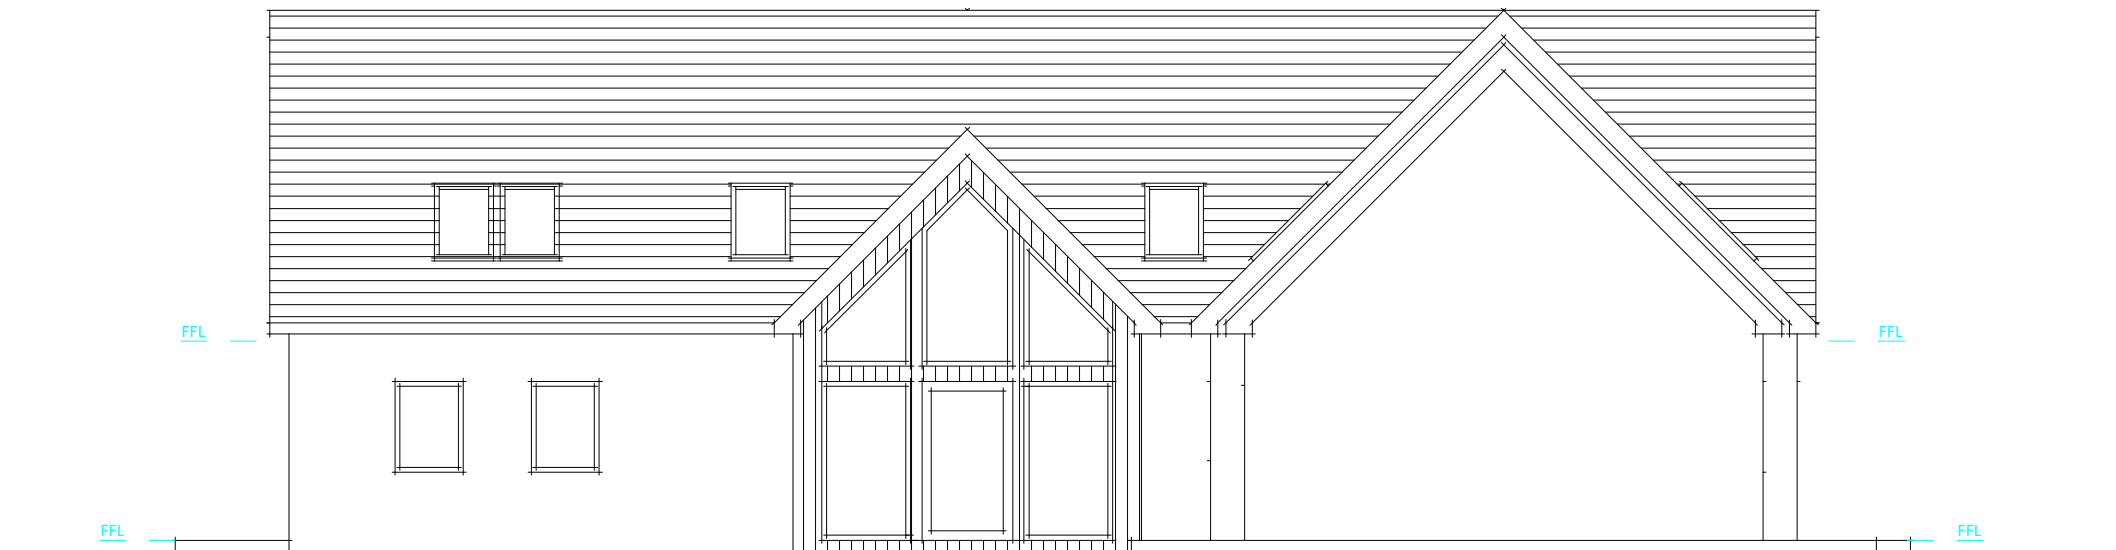

North Elevation

External Finishes

Roof
Natural Slate

Walls
Siberian Larch Timber Cladding
K Rend - silicone ft white

Windows
Coloured Grey

Other
Grey Eaves & Soffits
Lindab Guttering

grant and
geoghegan

chartered planning, development and
architectural consultants

T:01343 556644
E:enquiries@ggmail.co.uk