




Tomnamoon, Altyre, Forres

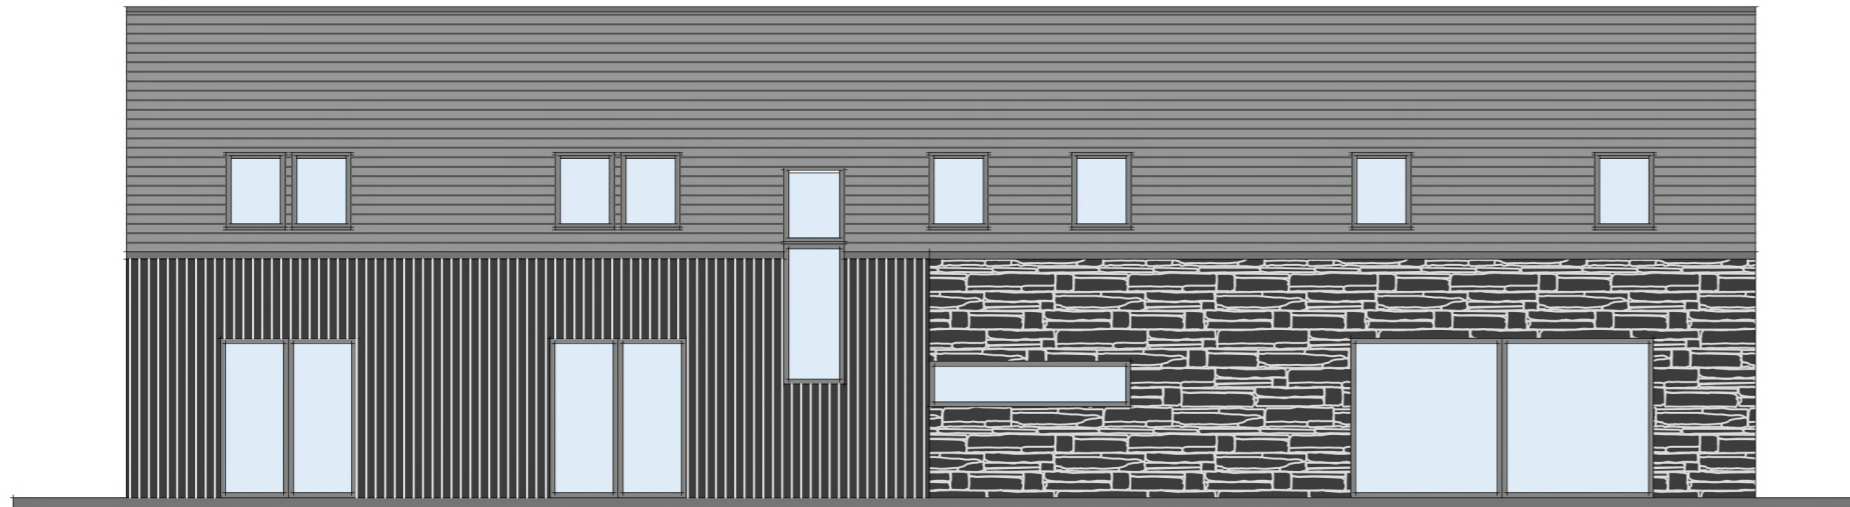

SOUTH ELEVATION

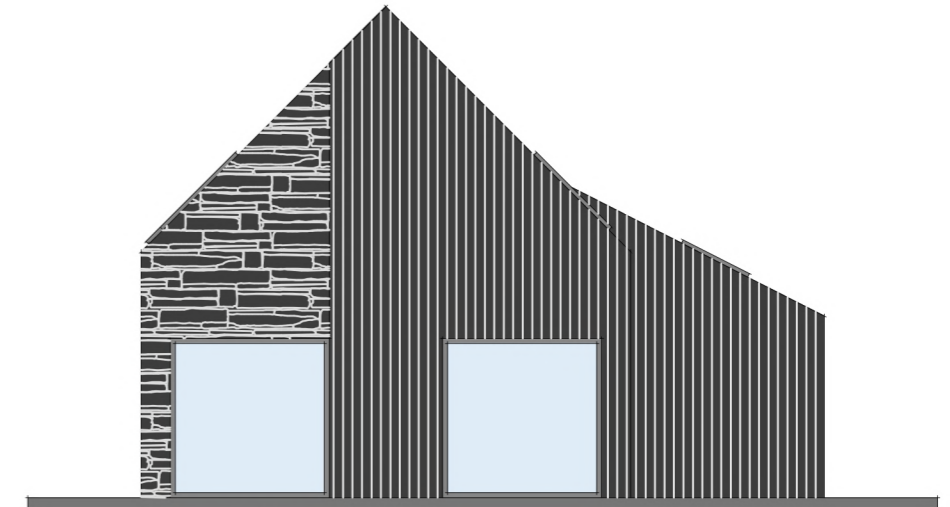

WEST ELEVATION

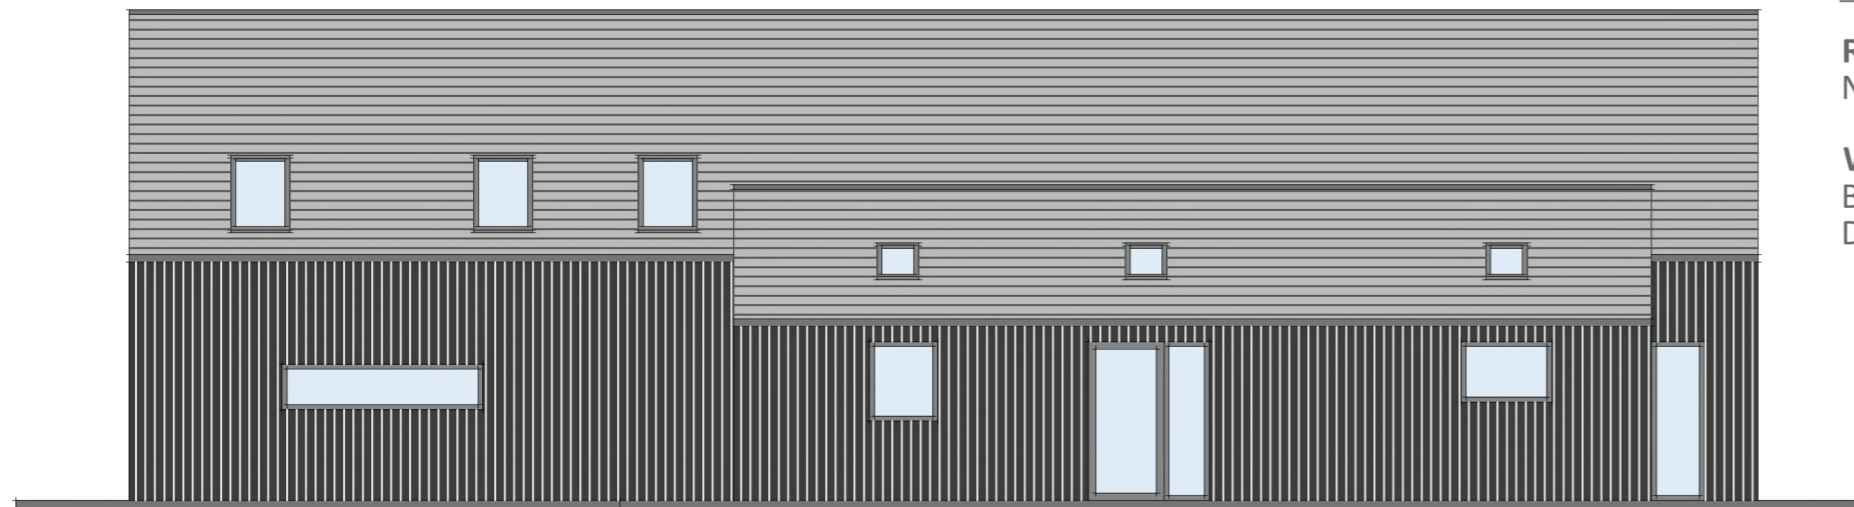


NORTH ELEVATION

External finishes

Roof
Natural Slate

Walls
Black timber cladding
Dark grey stone

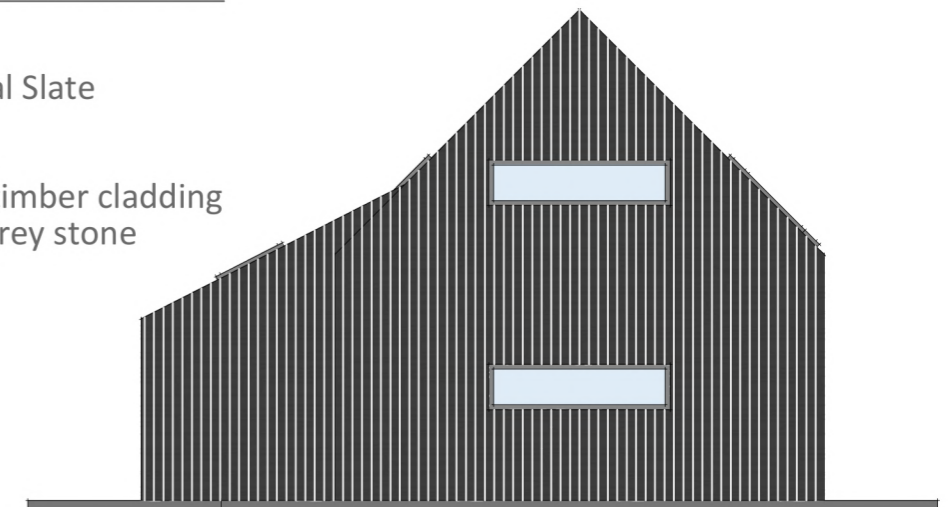

EAST ELEVATION

Town & Country Planning
(Scotland) Act, 1997
as amended

APPROVED

12 April 2022

Development Management
Environmental Services
The Moray Council

grant and
geoghegan

planning, development and
architectural consultants

T:01343 556644
E:enquiries@ggmail.co.uk