
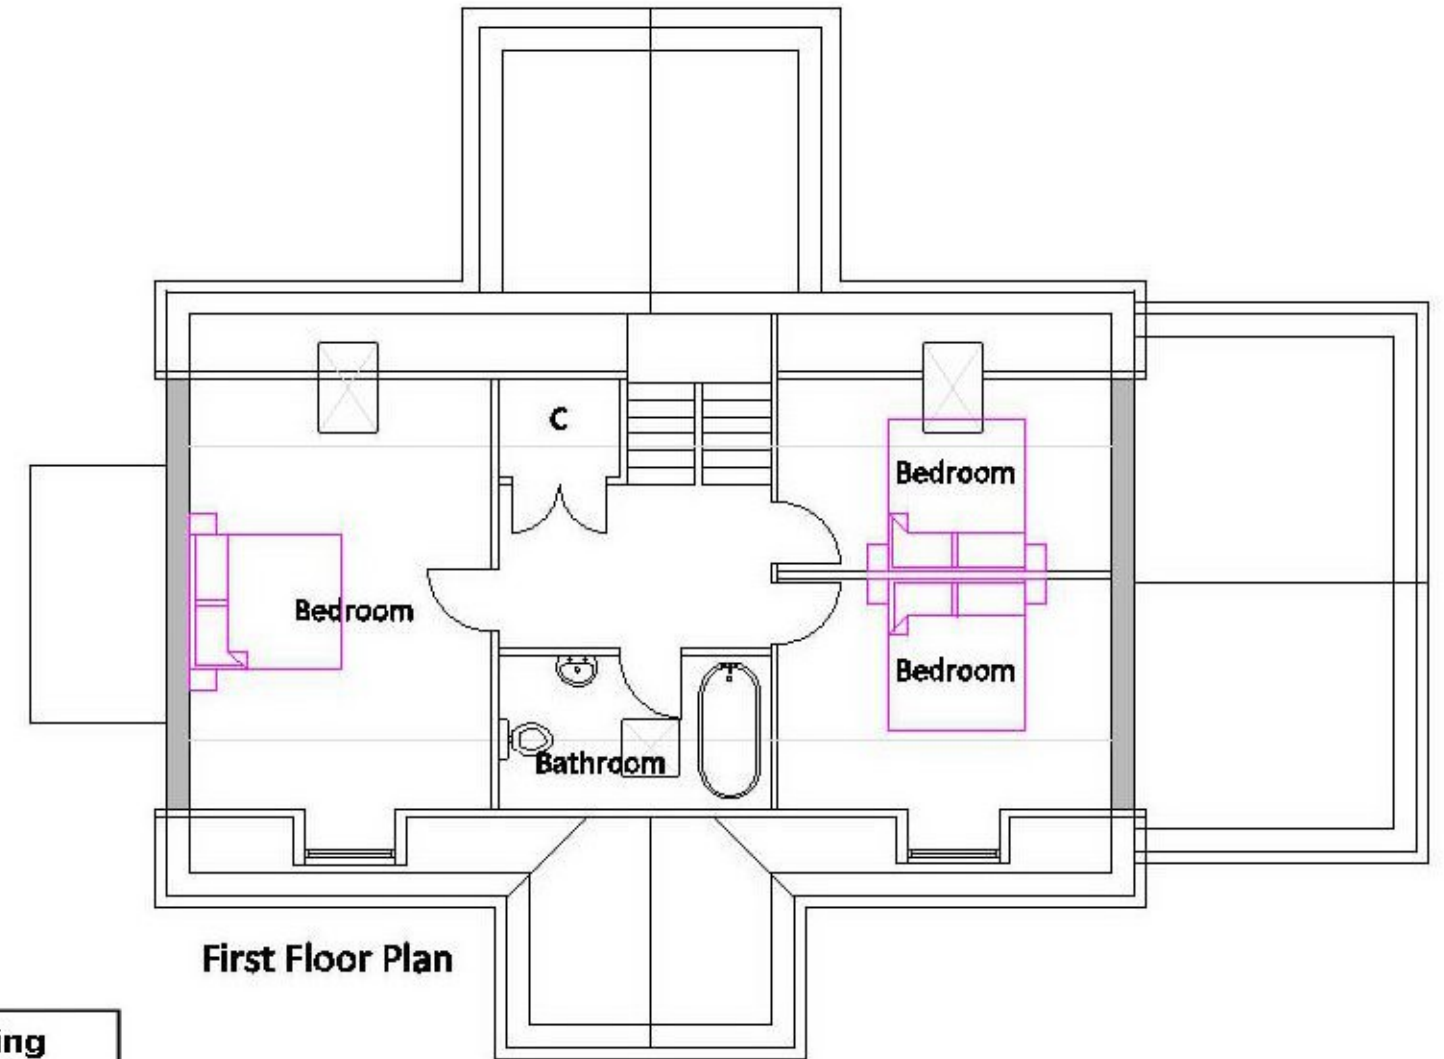


Redevelop Hangingfolds, Birnie

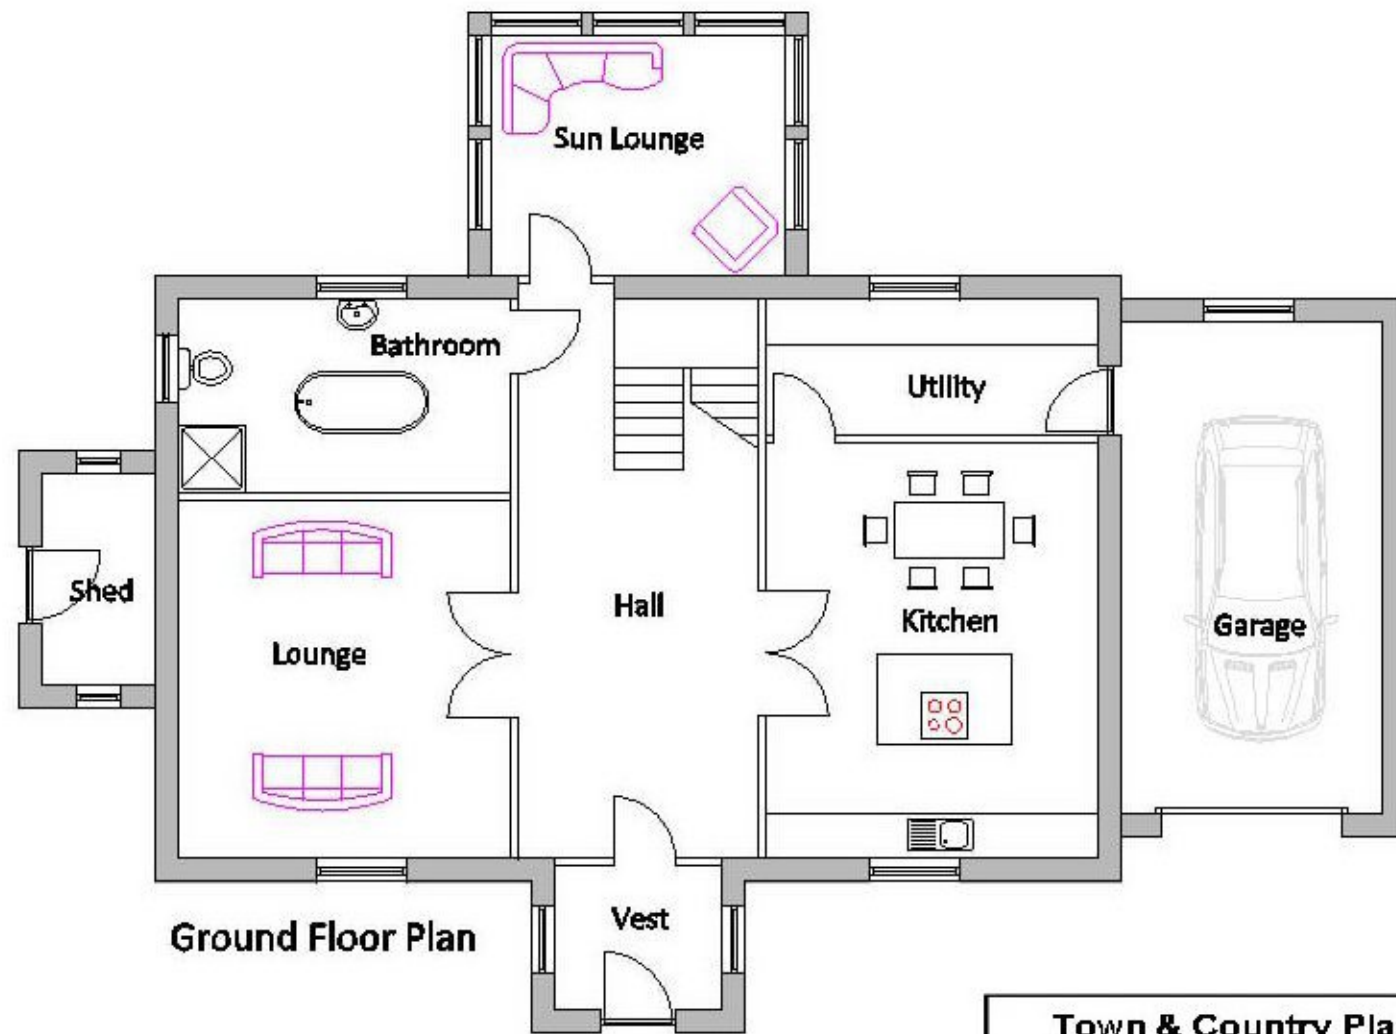

Town & Country Planning
(Scotland) Act, 1997
as amended

APPROVED

9.9.10
*Development Management
Environmental Services
The Moray Council*

grant and
geoghegan

chartered planning, development and
architectural consultants

T:01343 556644
E:enquiries@ggmail.co.uk