


Tomnamoon, Altyre, Forres

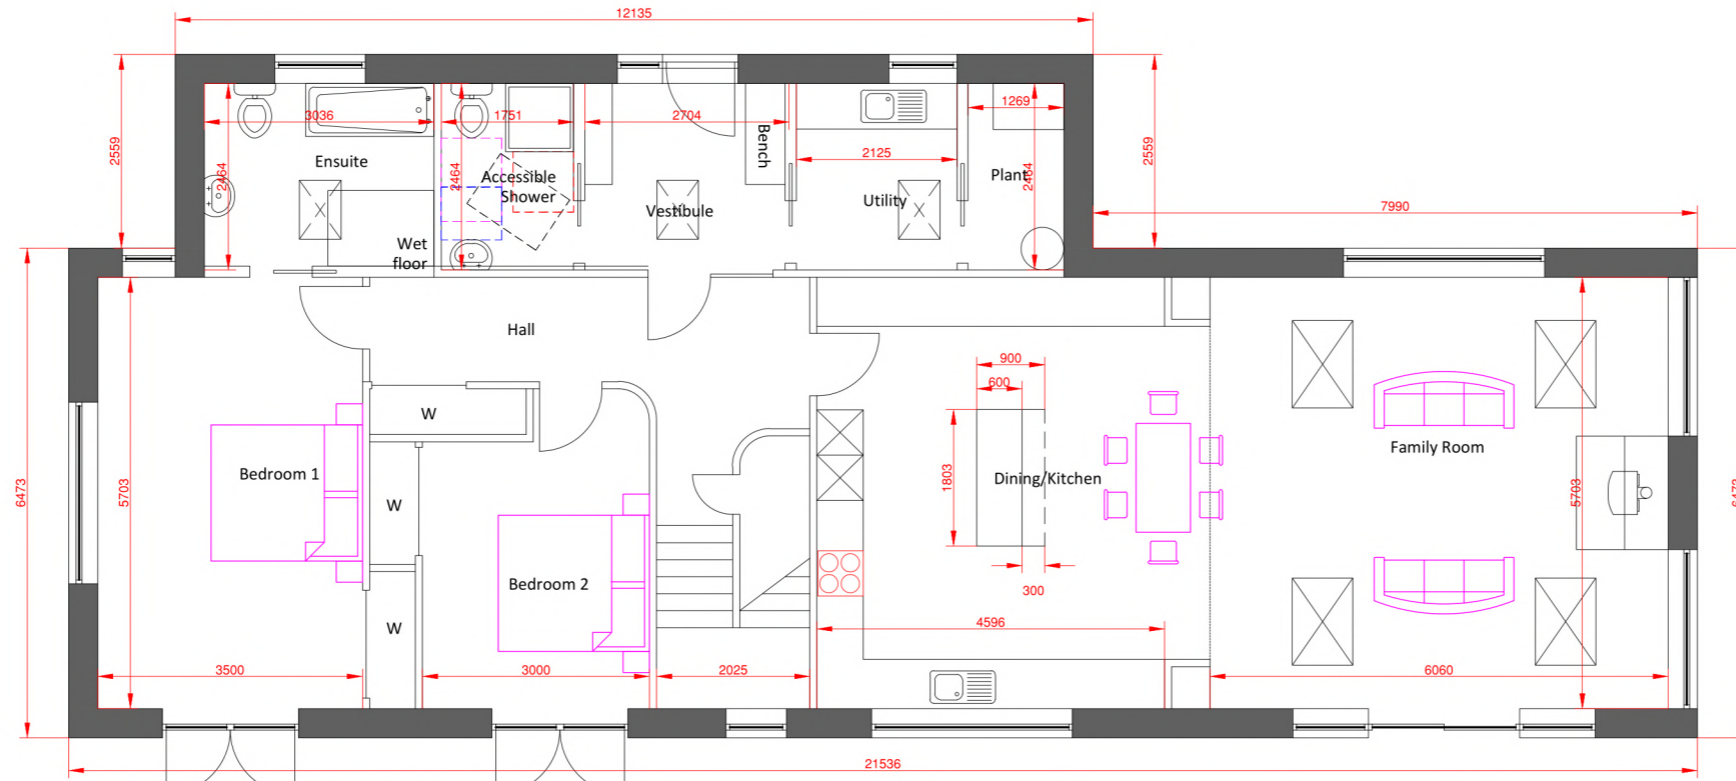


GROUND FLOOR PLAN (147sqm)

Town & Country Planning
(Scotland) Act, 1997
as amended

APPROVED

12 April 2022

Development Management
Environmental Services
The Moray Council

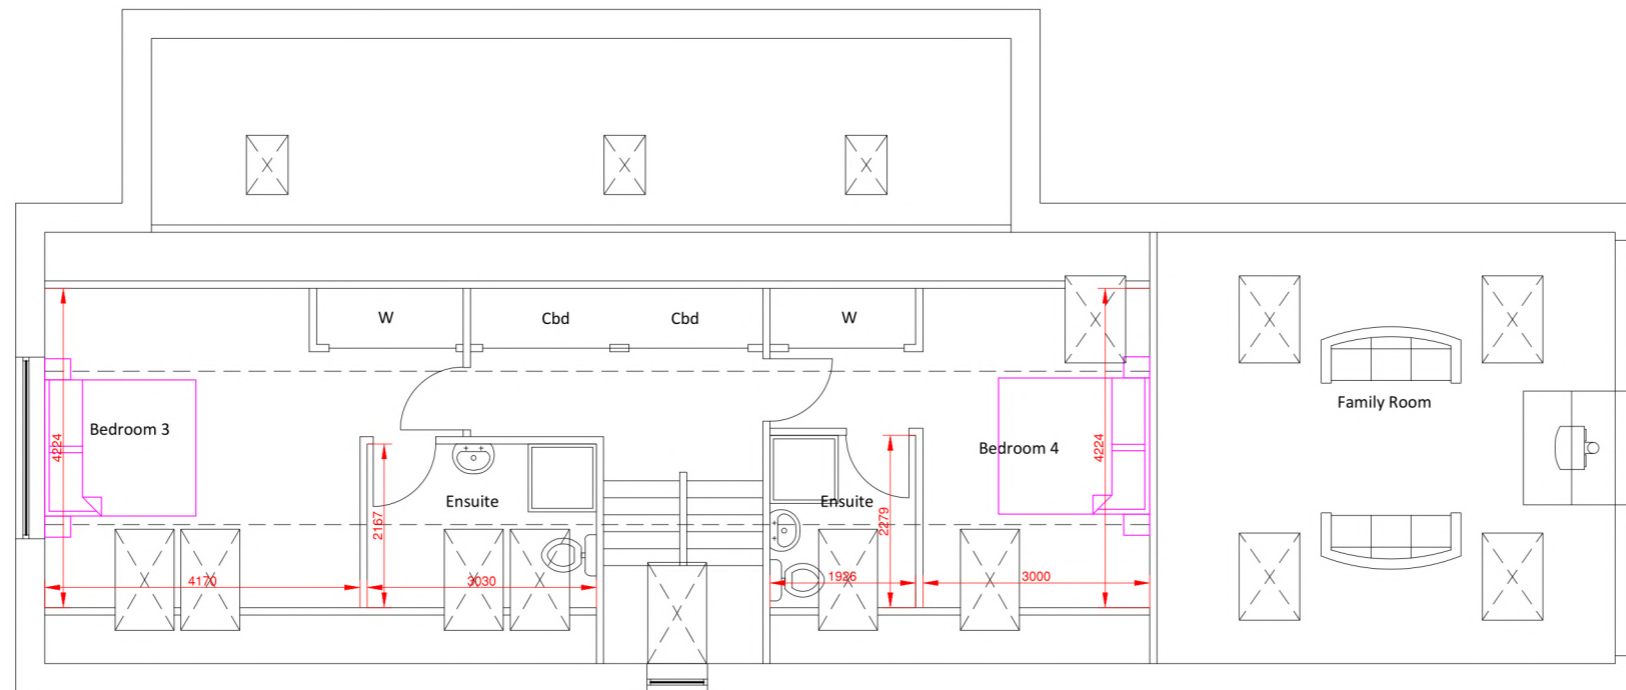

FIRST FLOOR PLAN (62sqm ex void)

grant and
geoghegan

planning, development and
architectural consultants

T:01343 556644
E:enquiries@gmail.co.uk